



CONSULTANTS:

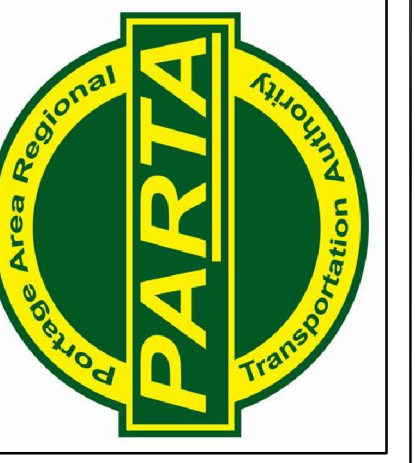

GENERAL NOTES:

- A. BUILDING FLOOR PLANS, SEE SHEETS A-100S.
- B. BUS PLAZA GRADING, SEE CIVIL PLANS.
- C. SEE CIVIL PLANS FOR SITE GRADING AND UNDERGROUND UTILITIES.

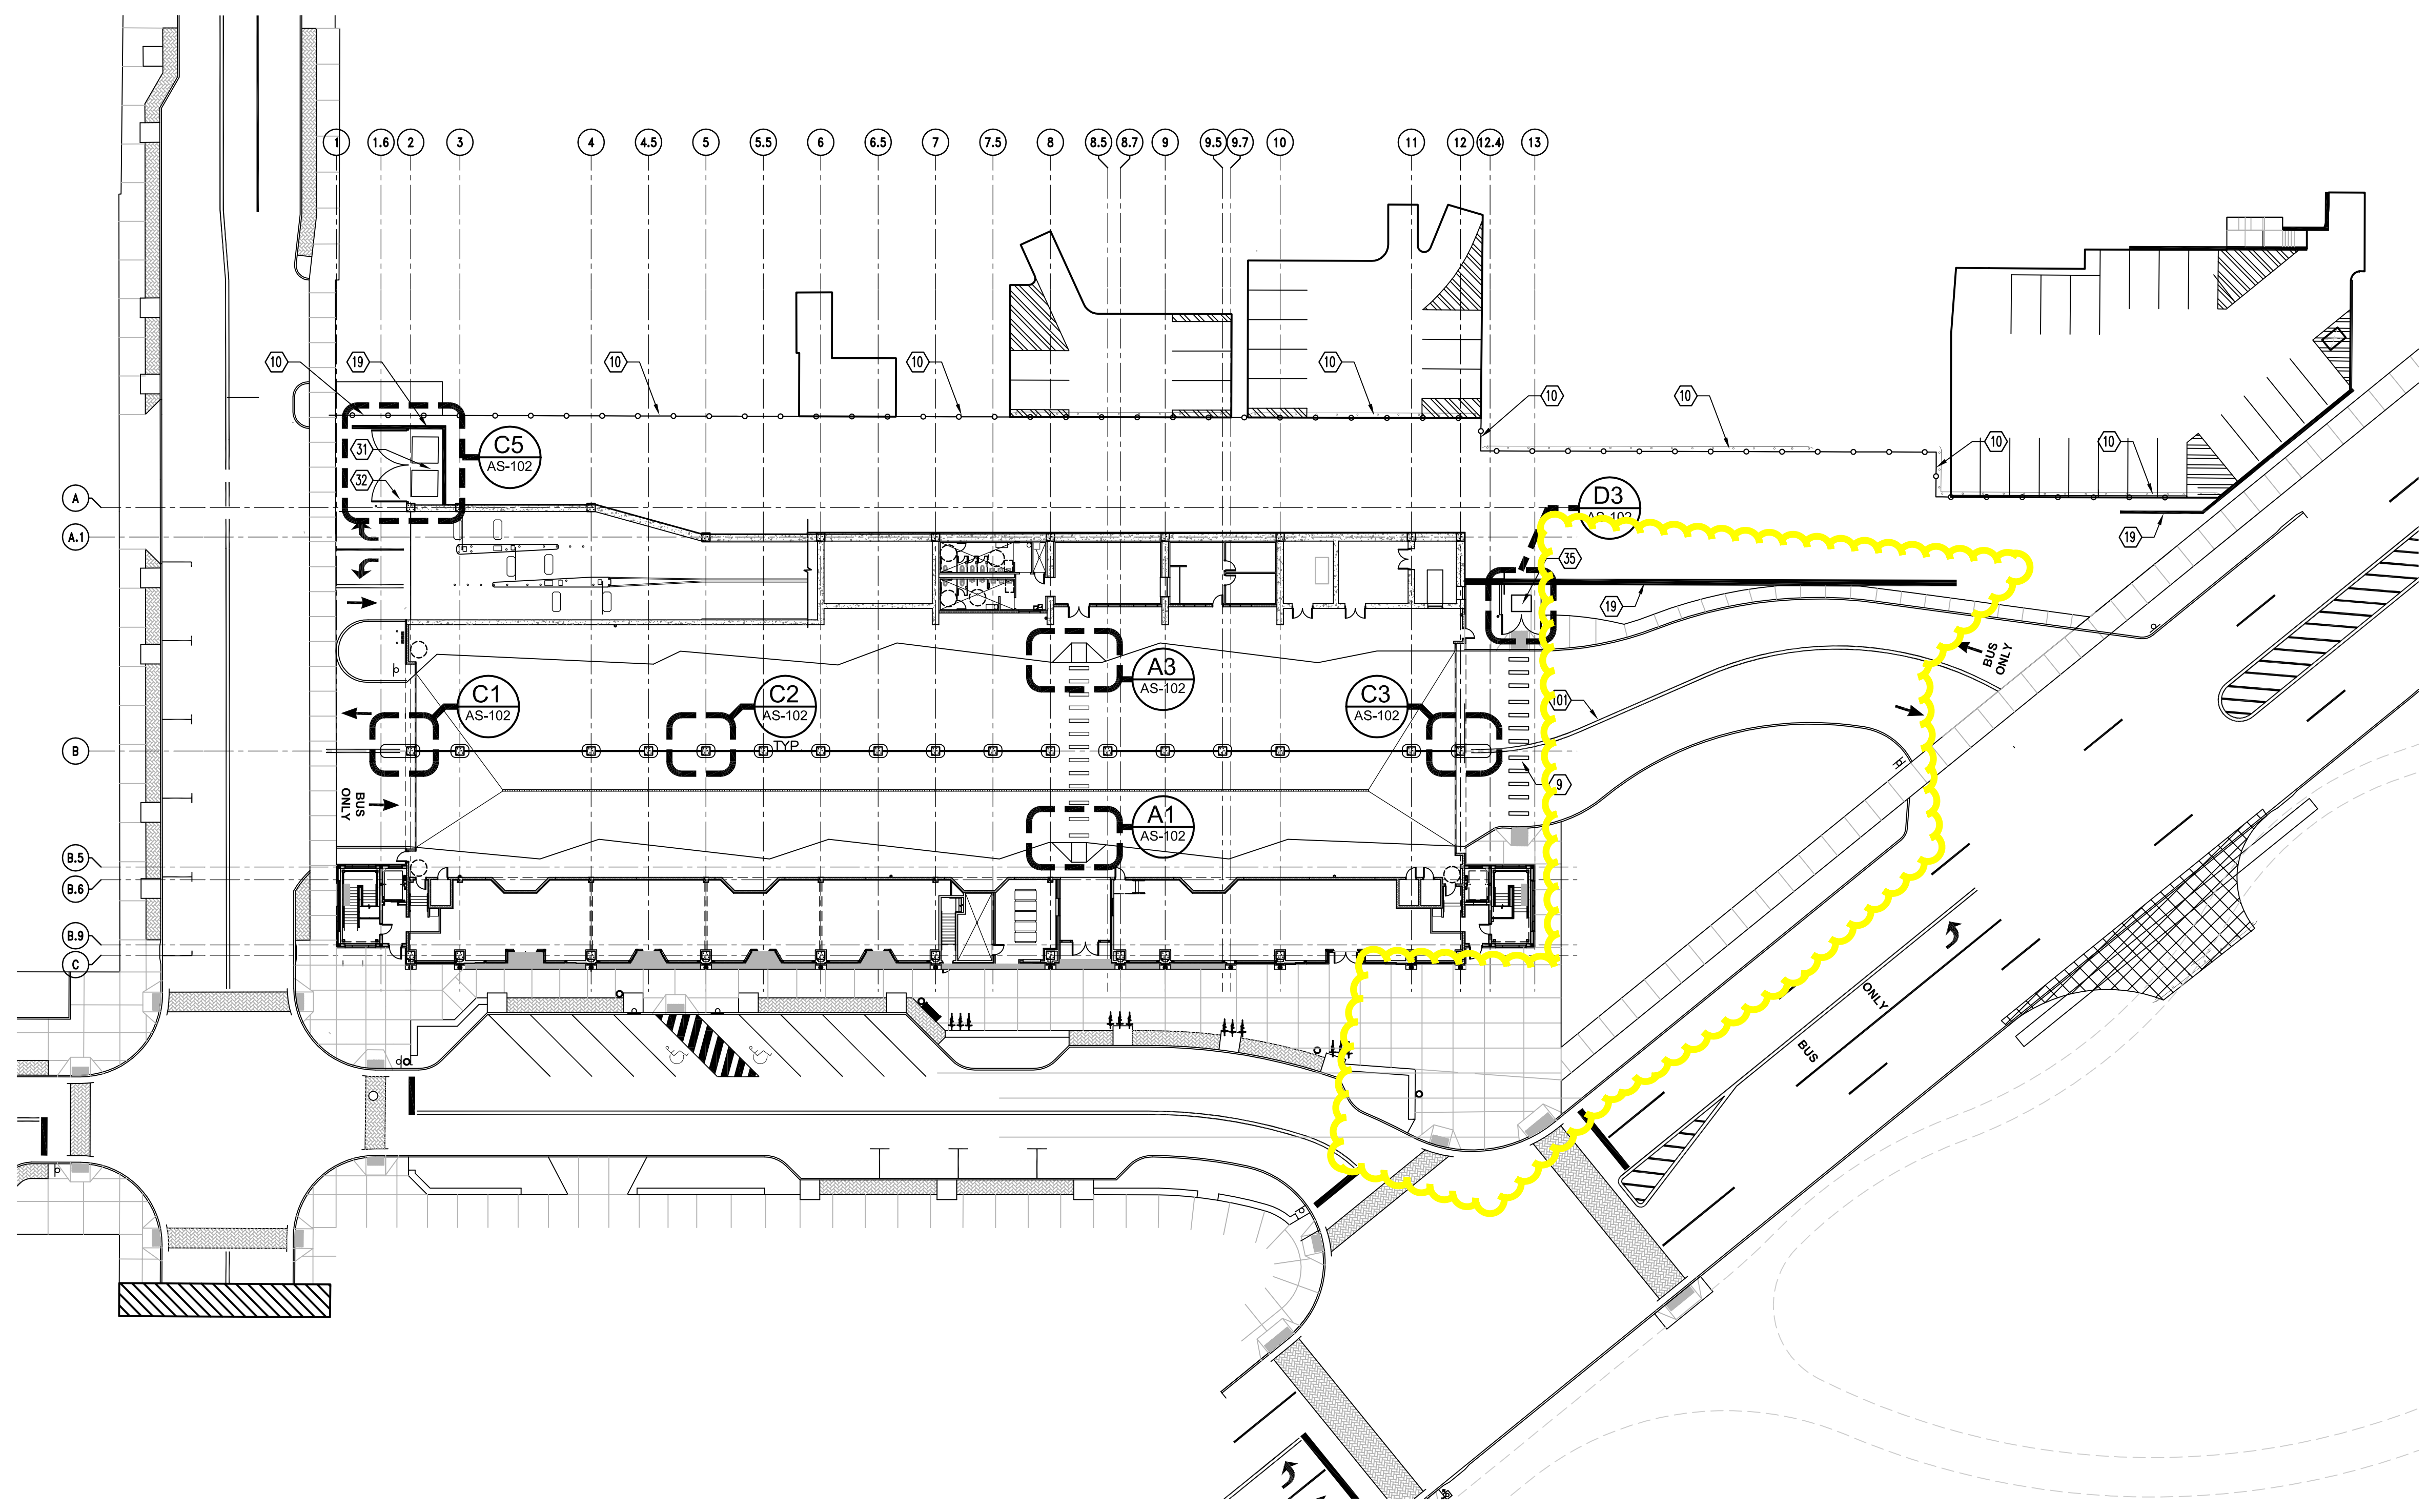

A3 ARCHITECTURAL SITE PLAN
 AS-101 SCALE: 1" = 30'-0"



REVISIONS:	DATE	DESCRIPTION
01/06/2012		
01/31/2012		BP3 - PERMIT SET
04/03/2012		BP3 - BID SET
		COMPLETE SET FOR CONSTRUCTION

PROJ NO: P604090013
 SCALE: 1" = 30'-0"
 DATE: 12/30/2011
 DESIGNED BY: QP
 DRAWN BY: JN
 CHECKED BY: NL

SHEET TITLE:
ARCHITECTURAL SITE PLAN

SHEET NO.
AS-101
 SHEET OF